


# Perseverance Works





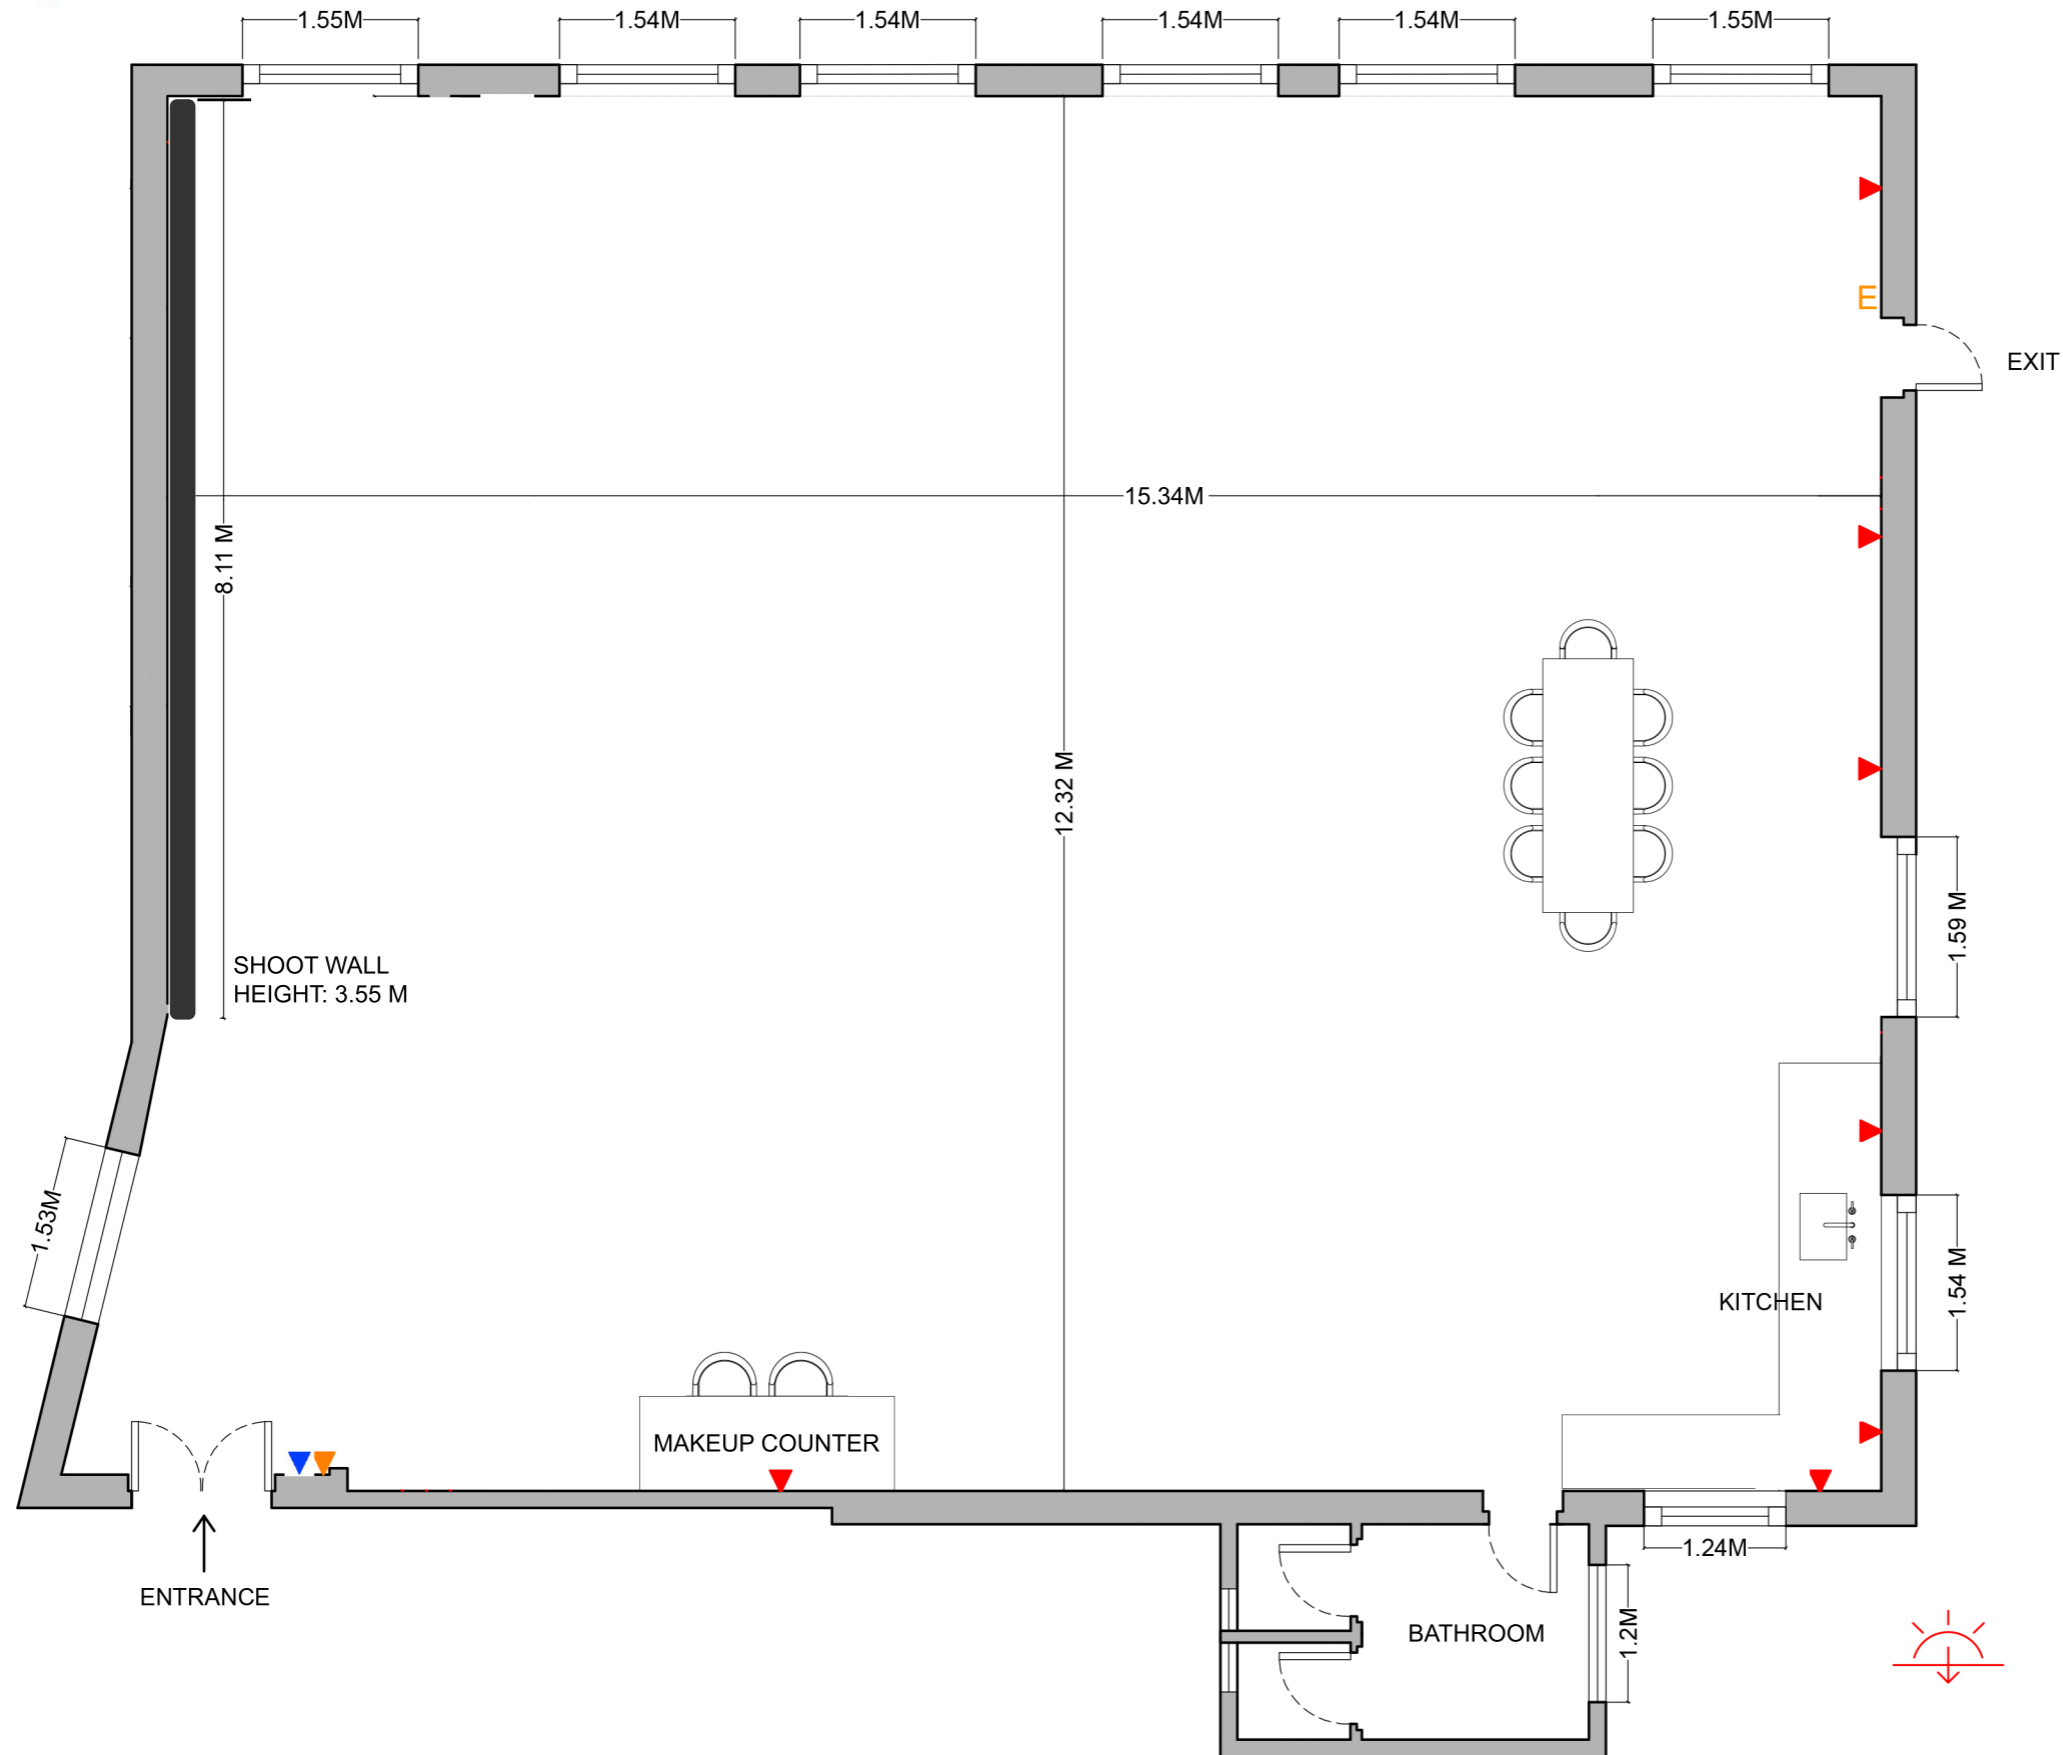


## HIDE

### NOTES:

185 SQM / 2000SQ FT  
FCL 3.5M  
U/B HEIGHT 3.3M

1 X 32AMP  
1 X 63AMP

14 X 13AMP

-  DOUBLE 13AMP SOCKET
-  32 AMP SOCKET
-  63 AMP SOCKET
-  16 AMP SOCKET
-  ETHERNET